

BC LAND SURVEYORS SITE PLAN OF
PROPOSED SUBDIVISION

Civic: 2660 & 2670 MacDonald Drive East

Legal Lot A Section 44, Victoria District, Plan VIP52449

Lot 4 Section 44, Victoria District, Plan 5905

Scale 1:500





All distances are shown in metres.

Plot on 11" x 17"

Parcel Identifier: 017-389-283 (Lot A)
Parcel Identifier: 005-945-801 (Lot 4)
in the District of Saanich
Current Zoning: RS-14

RECEIVED
September 26, 2024
PLANNING DEPT.
DISTRICT OF SAANICH

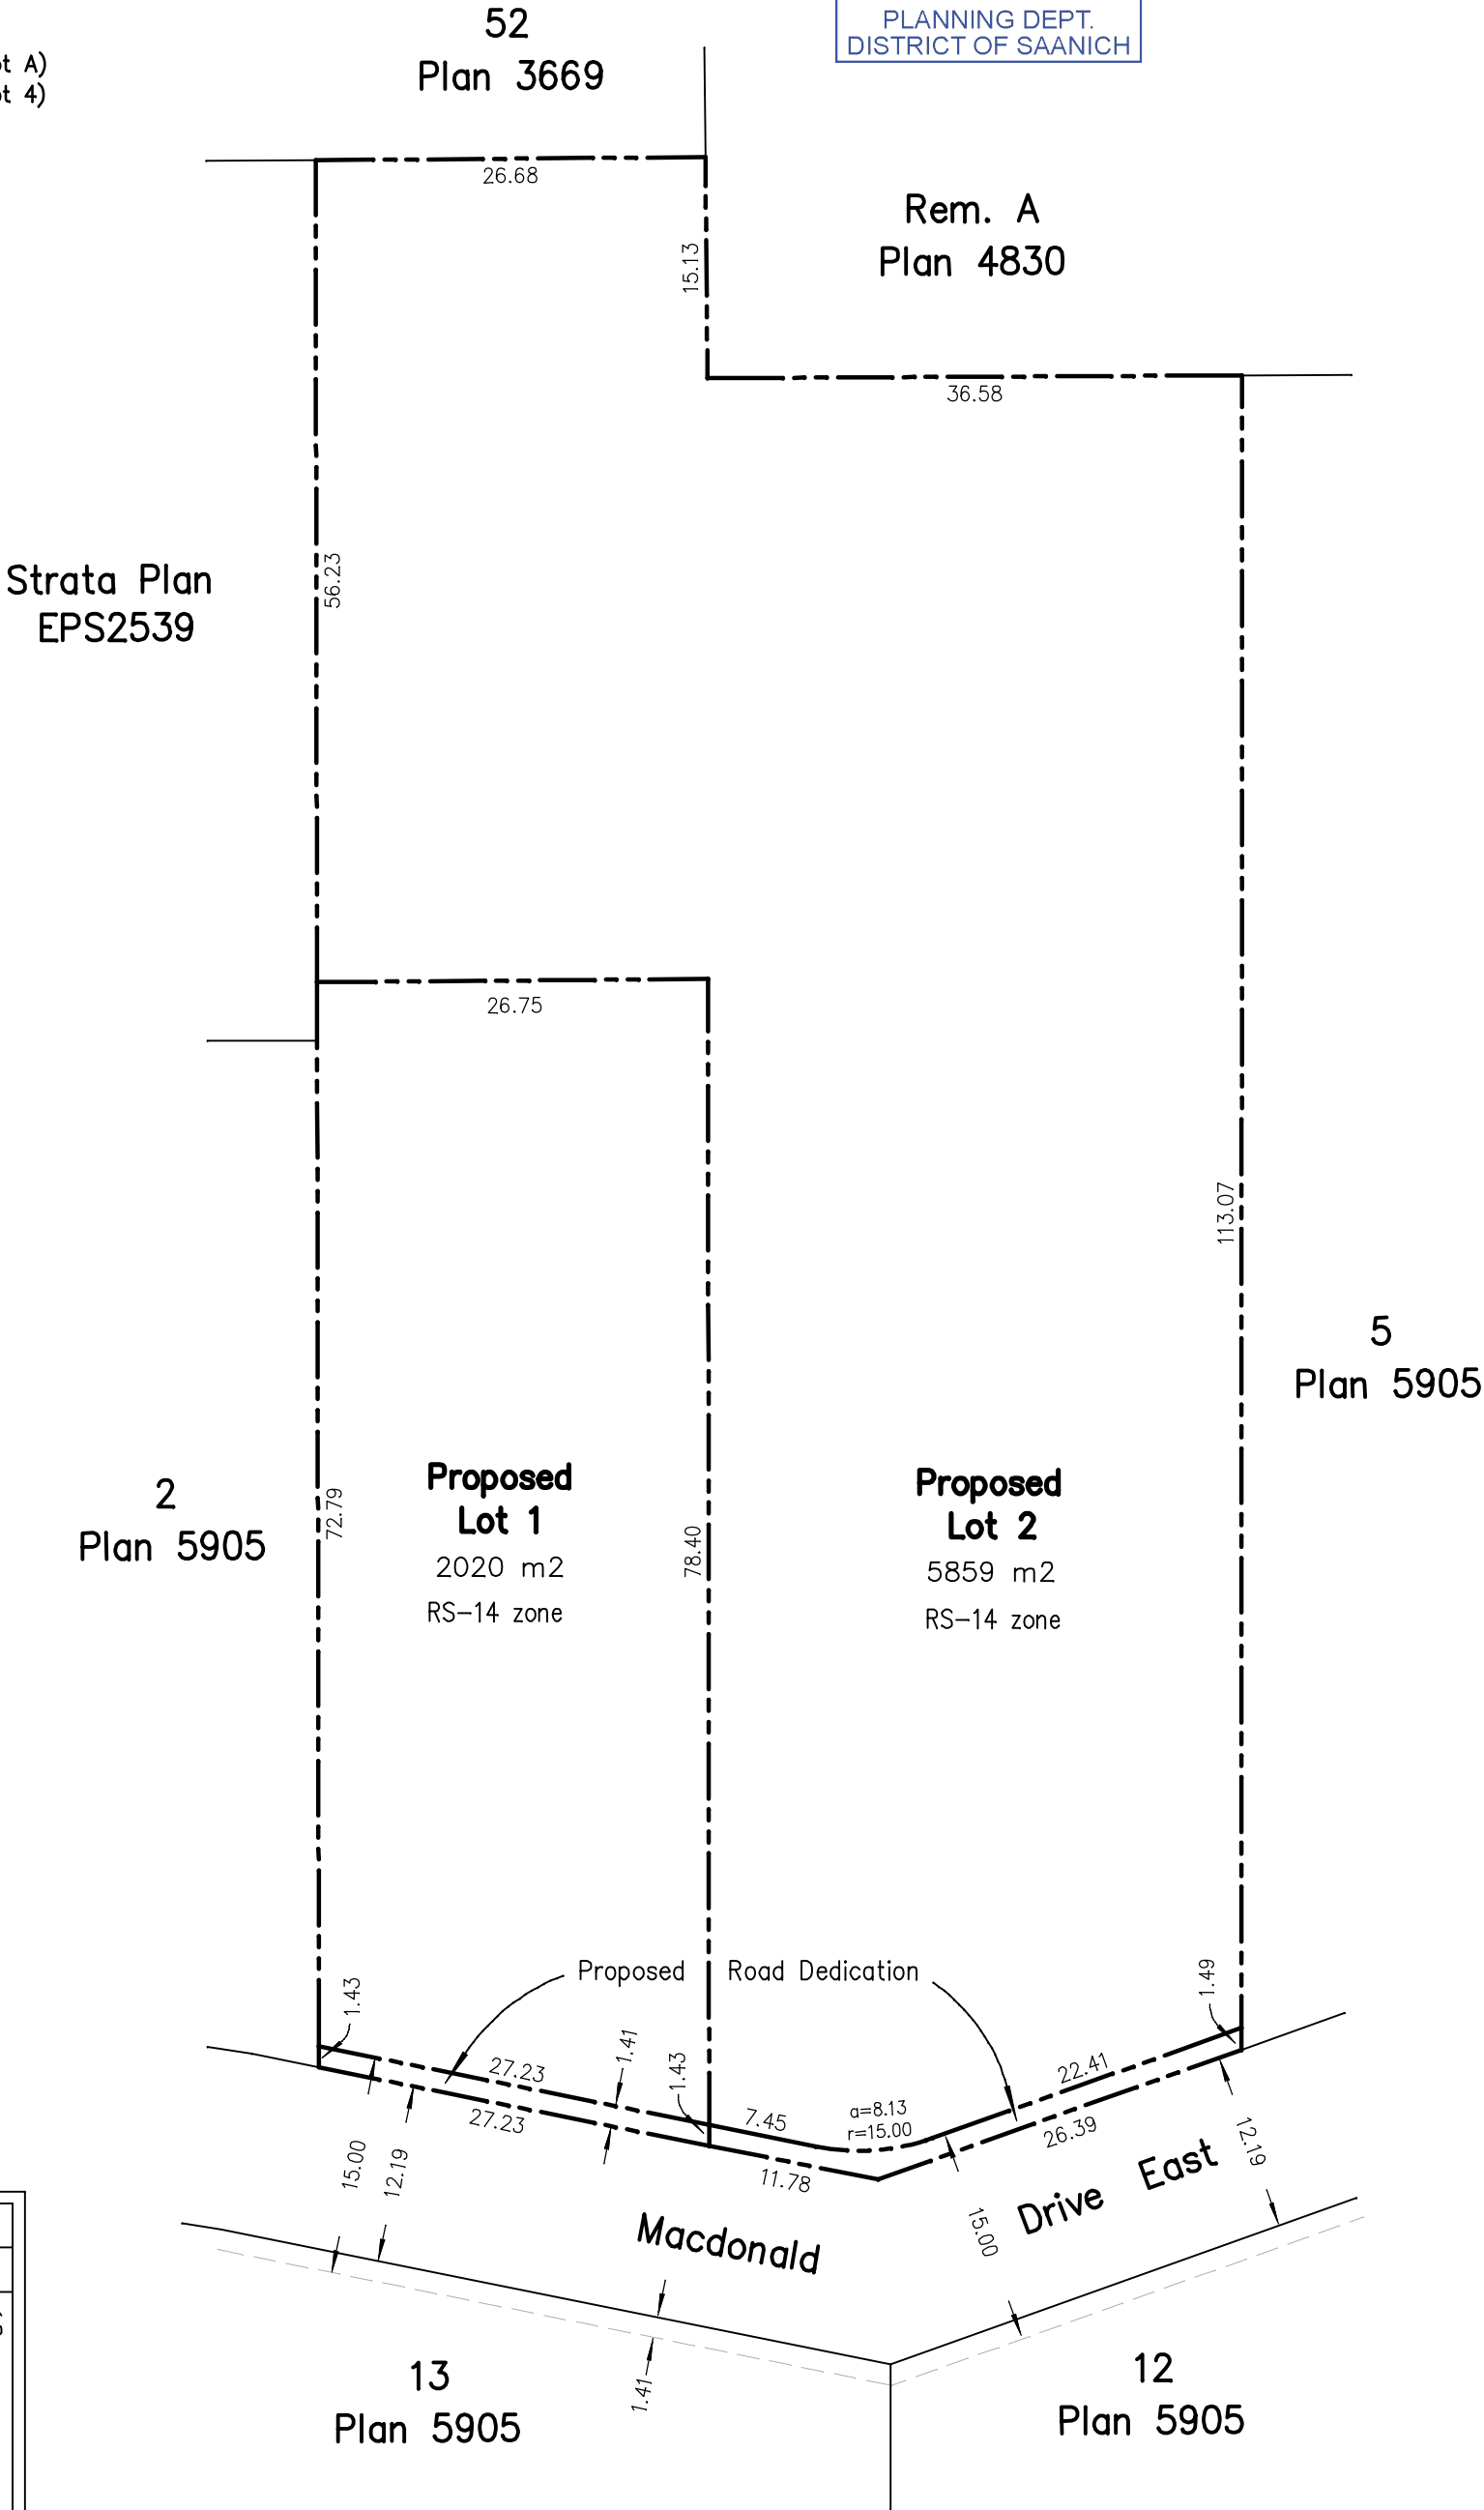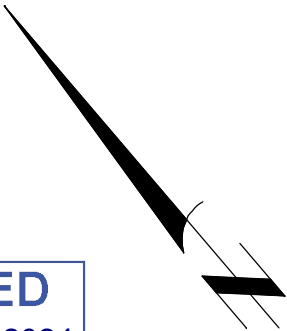

Option C-2

Date	August 29, 2024
File	14135-45
V.I. POWELL & ASSOCIATES Land Surveyors 250-2950 Douglas Street Victoria, BC V8T 4N4 phone (250) 382-8855	